


Registry Office
 DISTRICT OF MUSKOKA
 Filed by W. H. COLQUHOUN, M.R.C.O.M.S.

**PLAN OF SUBDIVISION
 PART OF LOTS 18, 19 AND 20 CONS
 TOWNSHIP OF MEDORA
 DISTRICT OF MUSKOKA**

SCALE 10' = 1 INCH
 DISTANCES ARE IN FEET AND DECIMAL THEREOF.
 MEASUREMENTS ARE ASTRONOMIC AND DERIVED FROM OBSERVATION.

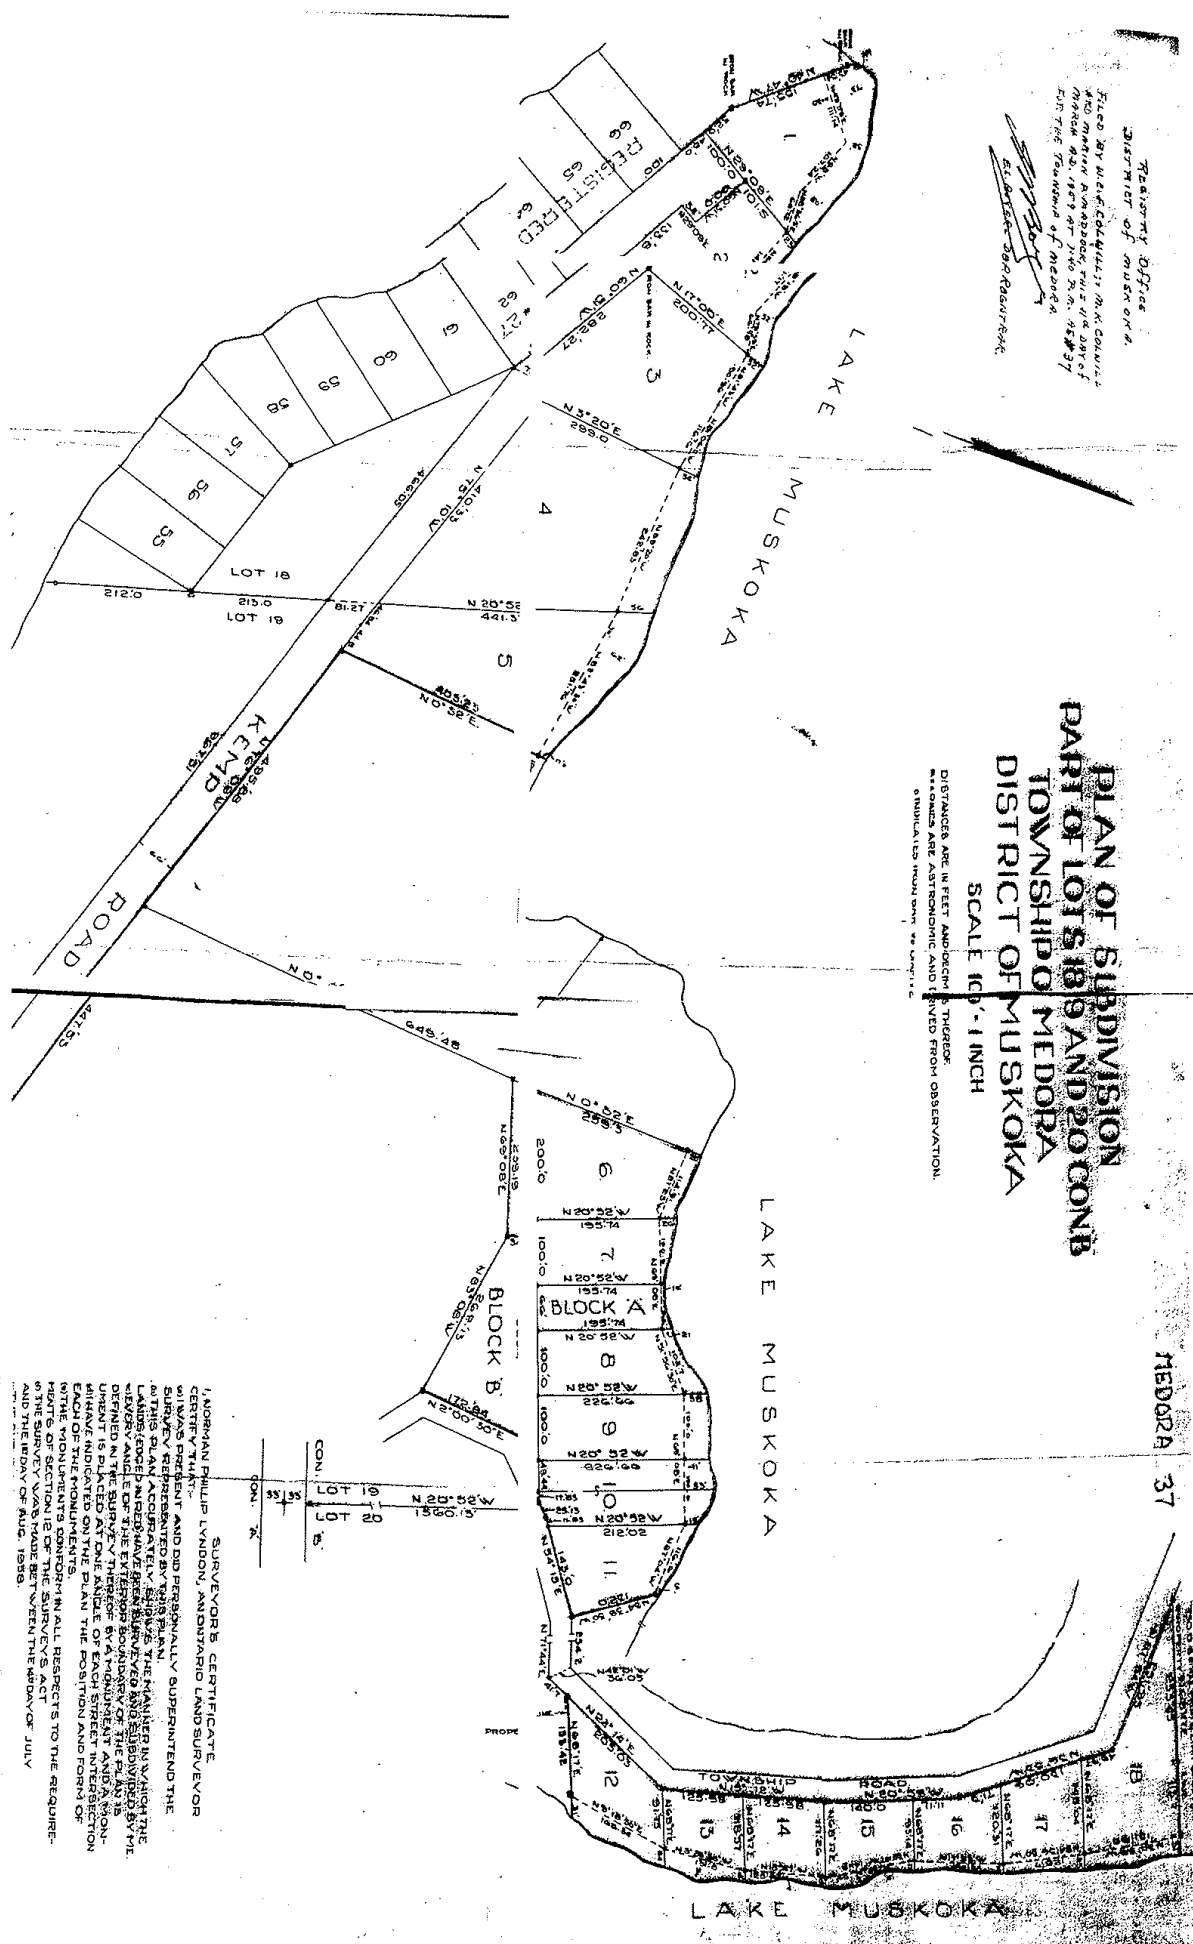

SURVEYOR'S CERTIFICATE
 (1) WAS PRESENT AND DID PERSONALLY SUPERINTEND THE
 SURVEY REPRESENTED BY THIS PLAN.
 (2) THIS PLAN ACCURATELY SHOWS THE MANNER IN WHICH THE
